


REVISIONS	
11-07-06	ANS
12-05-06	ANS
12-28-06	ANS
01-10-07	ANS
01-29-07	ANS

William T. Baker
78 WEST WESLEY ROAD NW • ATLANTA, GEORGIA 30305
Tel: 404.261.0446 Fax: 404.261.0549

Chip Murrah LLP

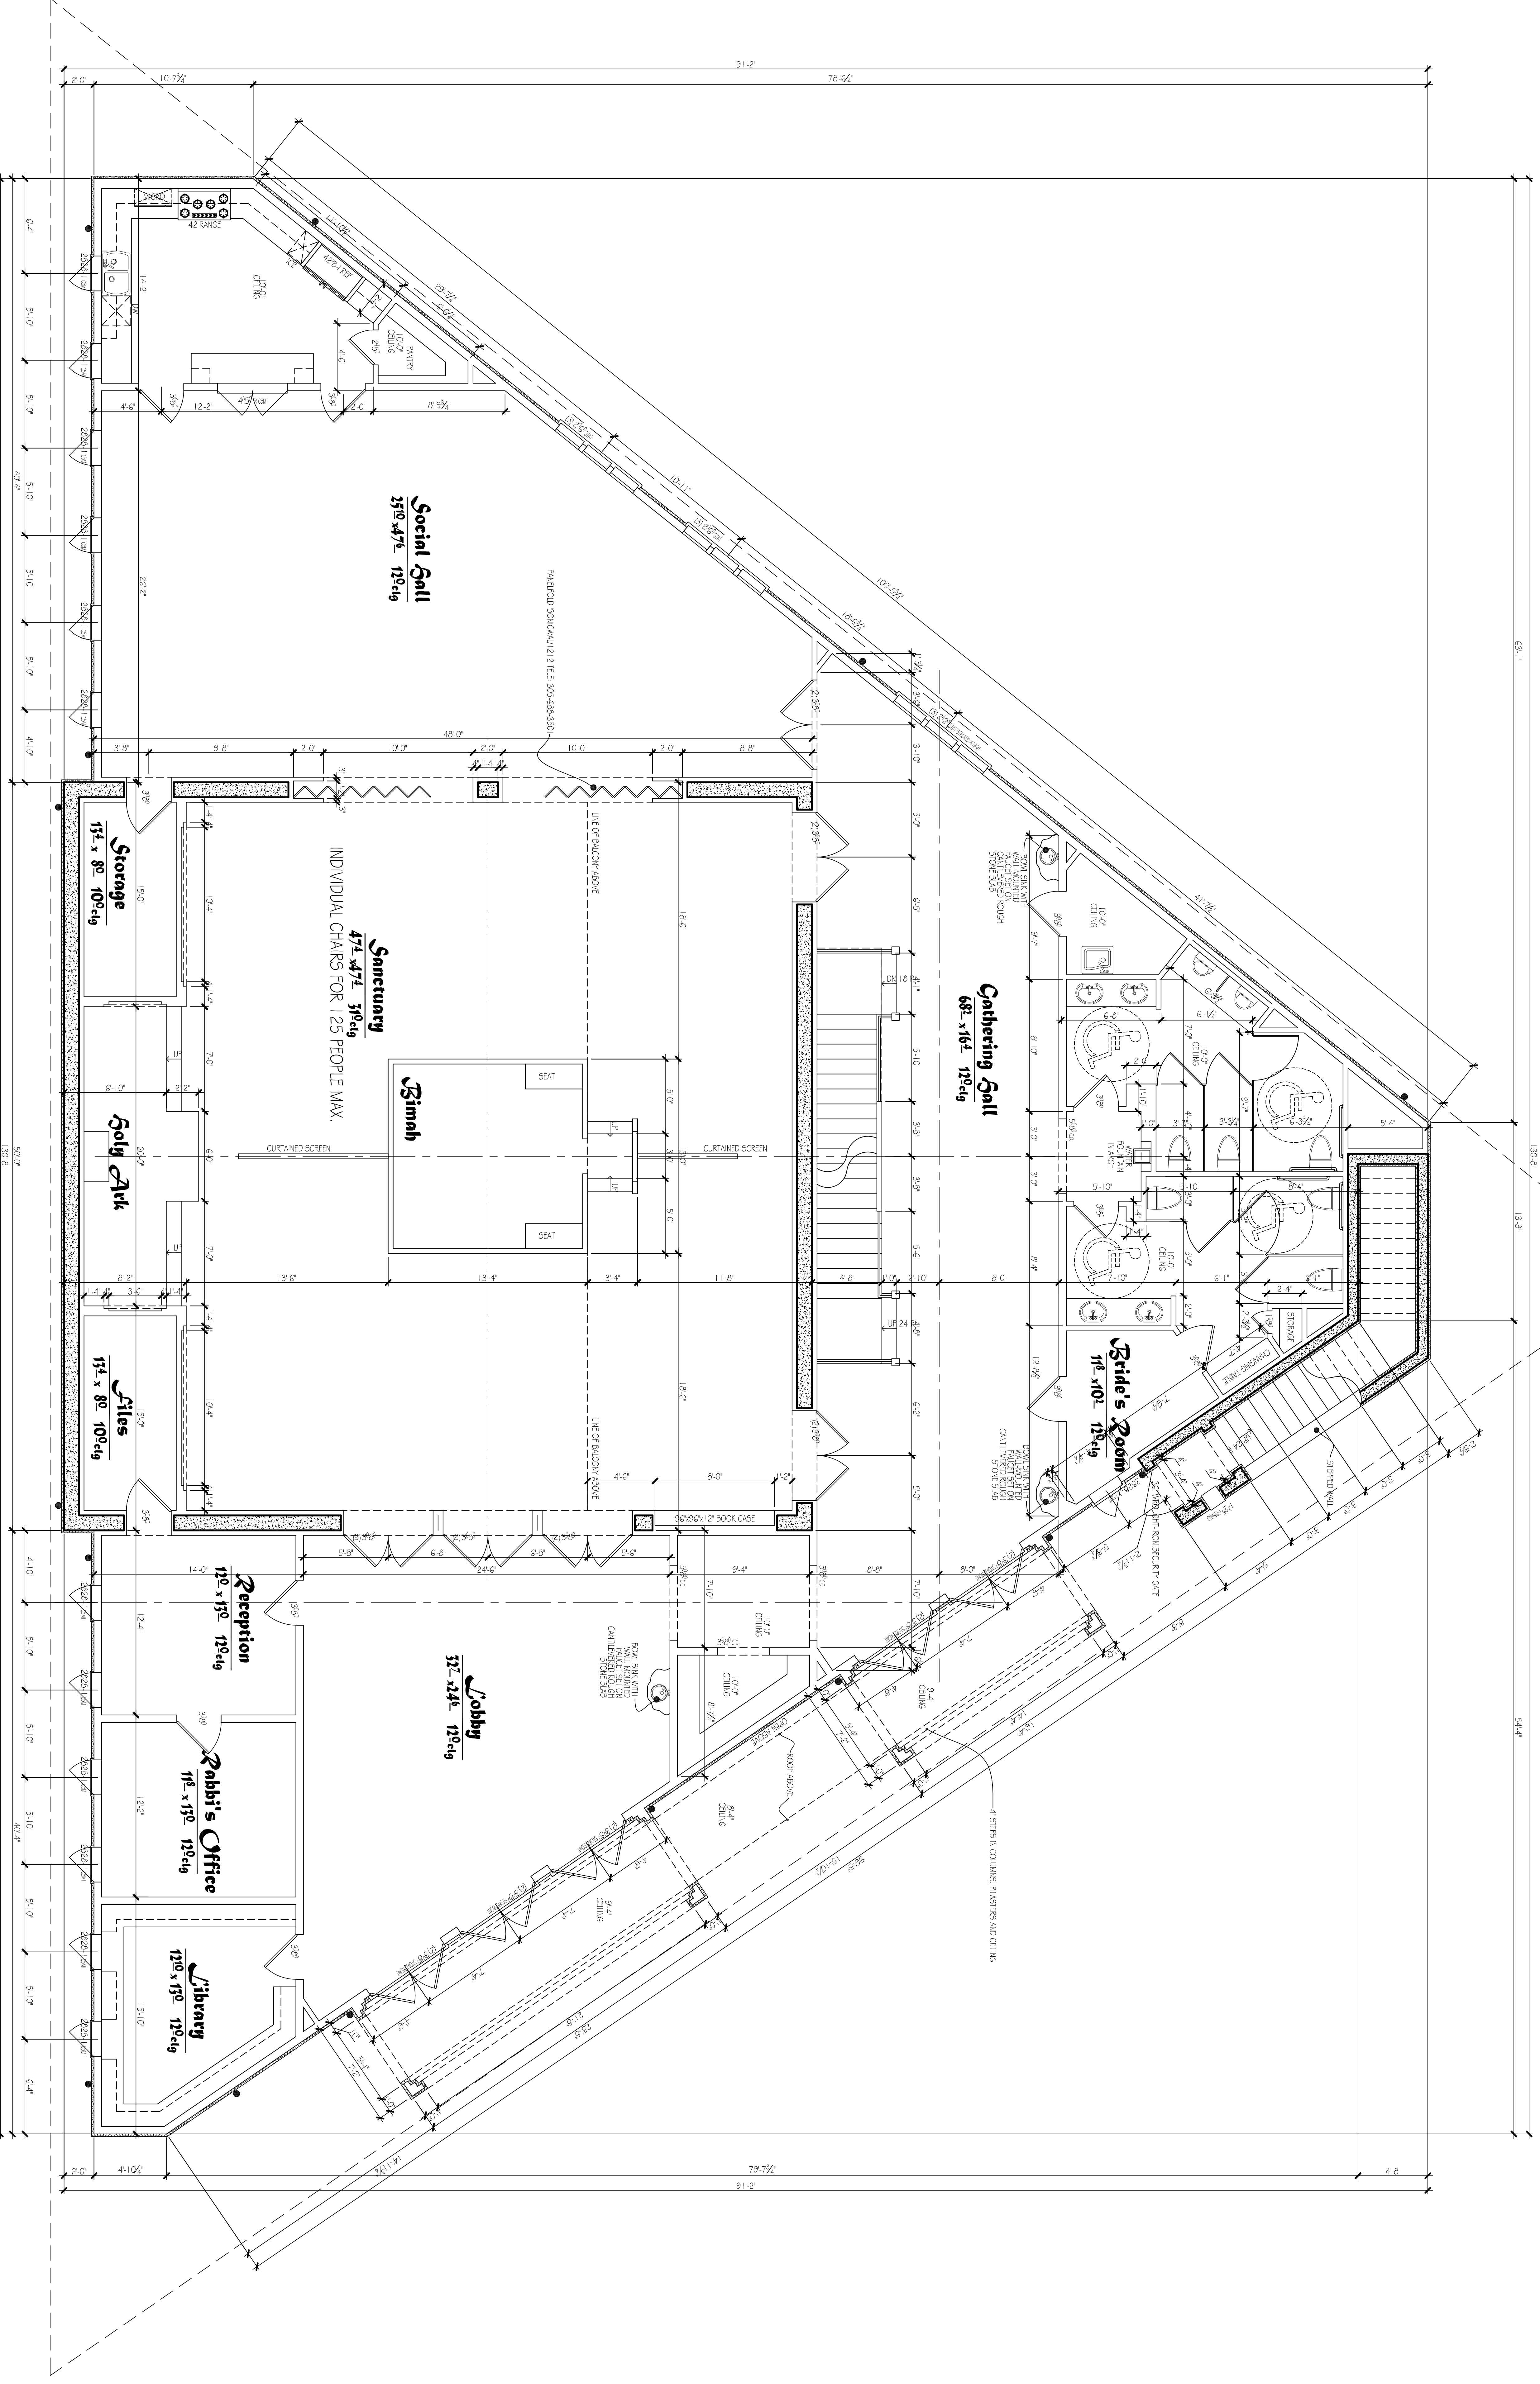

Scale 1/8" = 1'-0"
By: AVS Date: 11-07-06
Page: A2.2

First Floor
Plan

© Copyright 2006
William T. Baker, Inc.
This drawing is the property of
William T. Baker, Inc. and
shall not be used or reproduced without
written permission.
Contractors Please Note
Contractor is responsible for verifying
conditions before beginning construction.
Contractor shall be responsible for
obtaining all necessary permits and
approvals from the appropriate
authorities. Contractor shall be
responsible for any discrepancies
between the drawing and the
actual conditions. All work shall
be done in accordance with the
contract documents, regulations and
local codes, regulations and laws.
W. T. B.